

interbau

Südtirol Treppen Srl

Via M. V. 11 - 39045 Cles (BZ)
Tel. +39 0471 802514 fax. +39 0471 802533
www.interbau.it e-mail: info@interbau.it
UNI EN ISO 9001 UNI EN ISO 14001

Notes:

1. All ideas, designs, arrangements and plans indicated or represented by this drawing are owned by and the property of INTERBAU and were created, evolved, and developed for use on, and connection with the specified project. None of such ideas, design arrangements or plans shall be used without the permission of INTERBAU.
2. All the dimensions must be verified in field.
3. INTERBAU is not responsible for additional costs and/or delays due to unforeseen field condition that might effect changes of the stair.
4. INTERBAU is not responsible for structural engineering work other than stair structure. GC and/or Architect is responsible to coordinate structure with structural engineer.
5. With the exception of the drawings and technical specifications prepared in these sheets, INTERBAU is not responsible to provide a "set" of construction documents.
6. No changes or alteration to details will be processed or accepted via email, fax or phone. All detail changes must be on INTERBAU drawing.

Client:

Seller:
INTERBAU

Order No.:
16091

Order Date:
28-05-2016

Designer:
GIUSEPPE DISTEFANO

Project location:
Ascona (Svizzera)

Project Title:
SCALA MOD. 800


Sheet Title:
RILIEVO AL GREZZO

Drawing No.: Rev. No.: Rev. Date:

0

Scale: AS SHOW

00 RILIEVO
ground floor

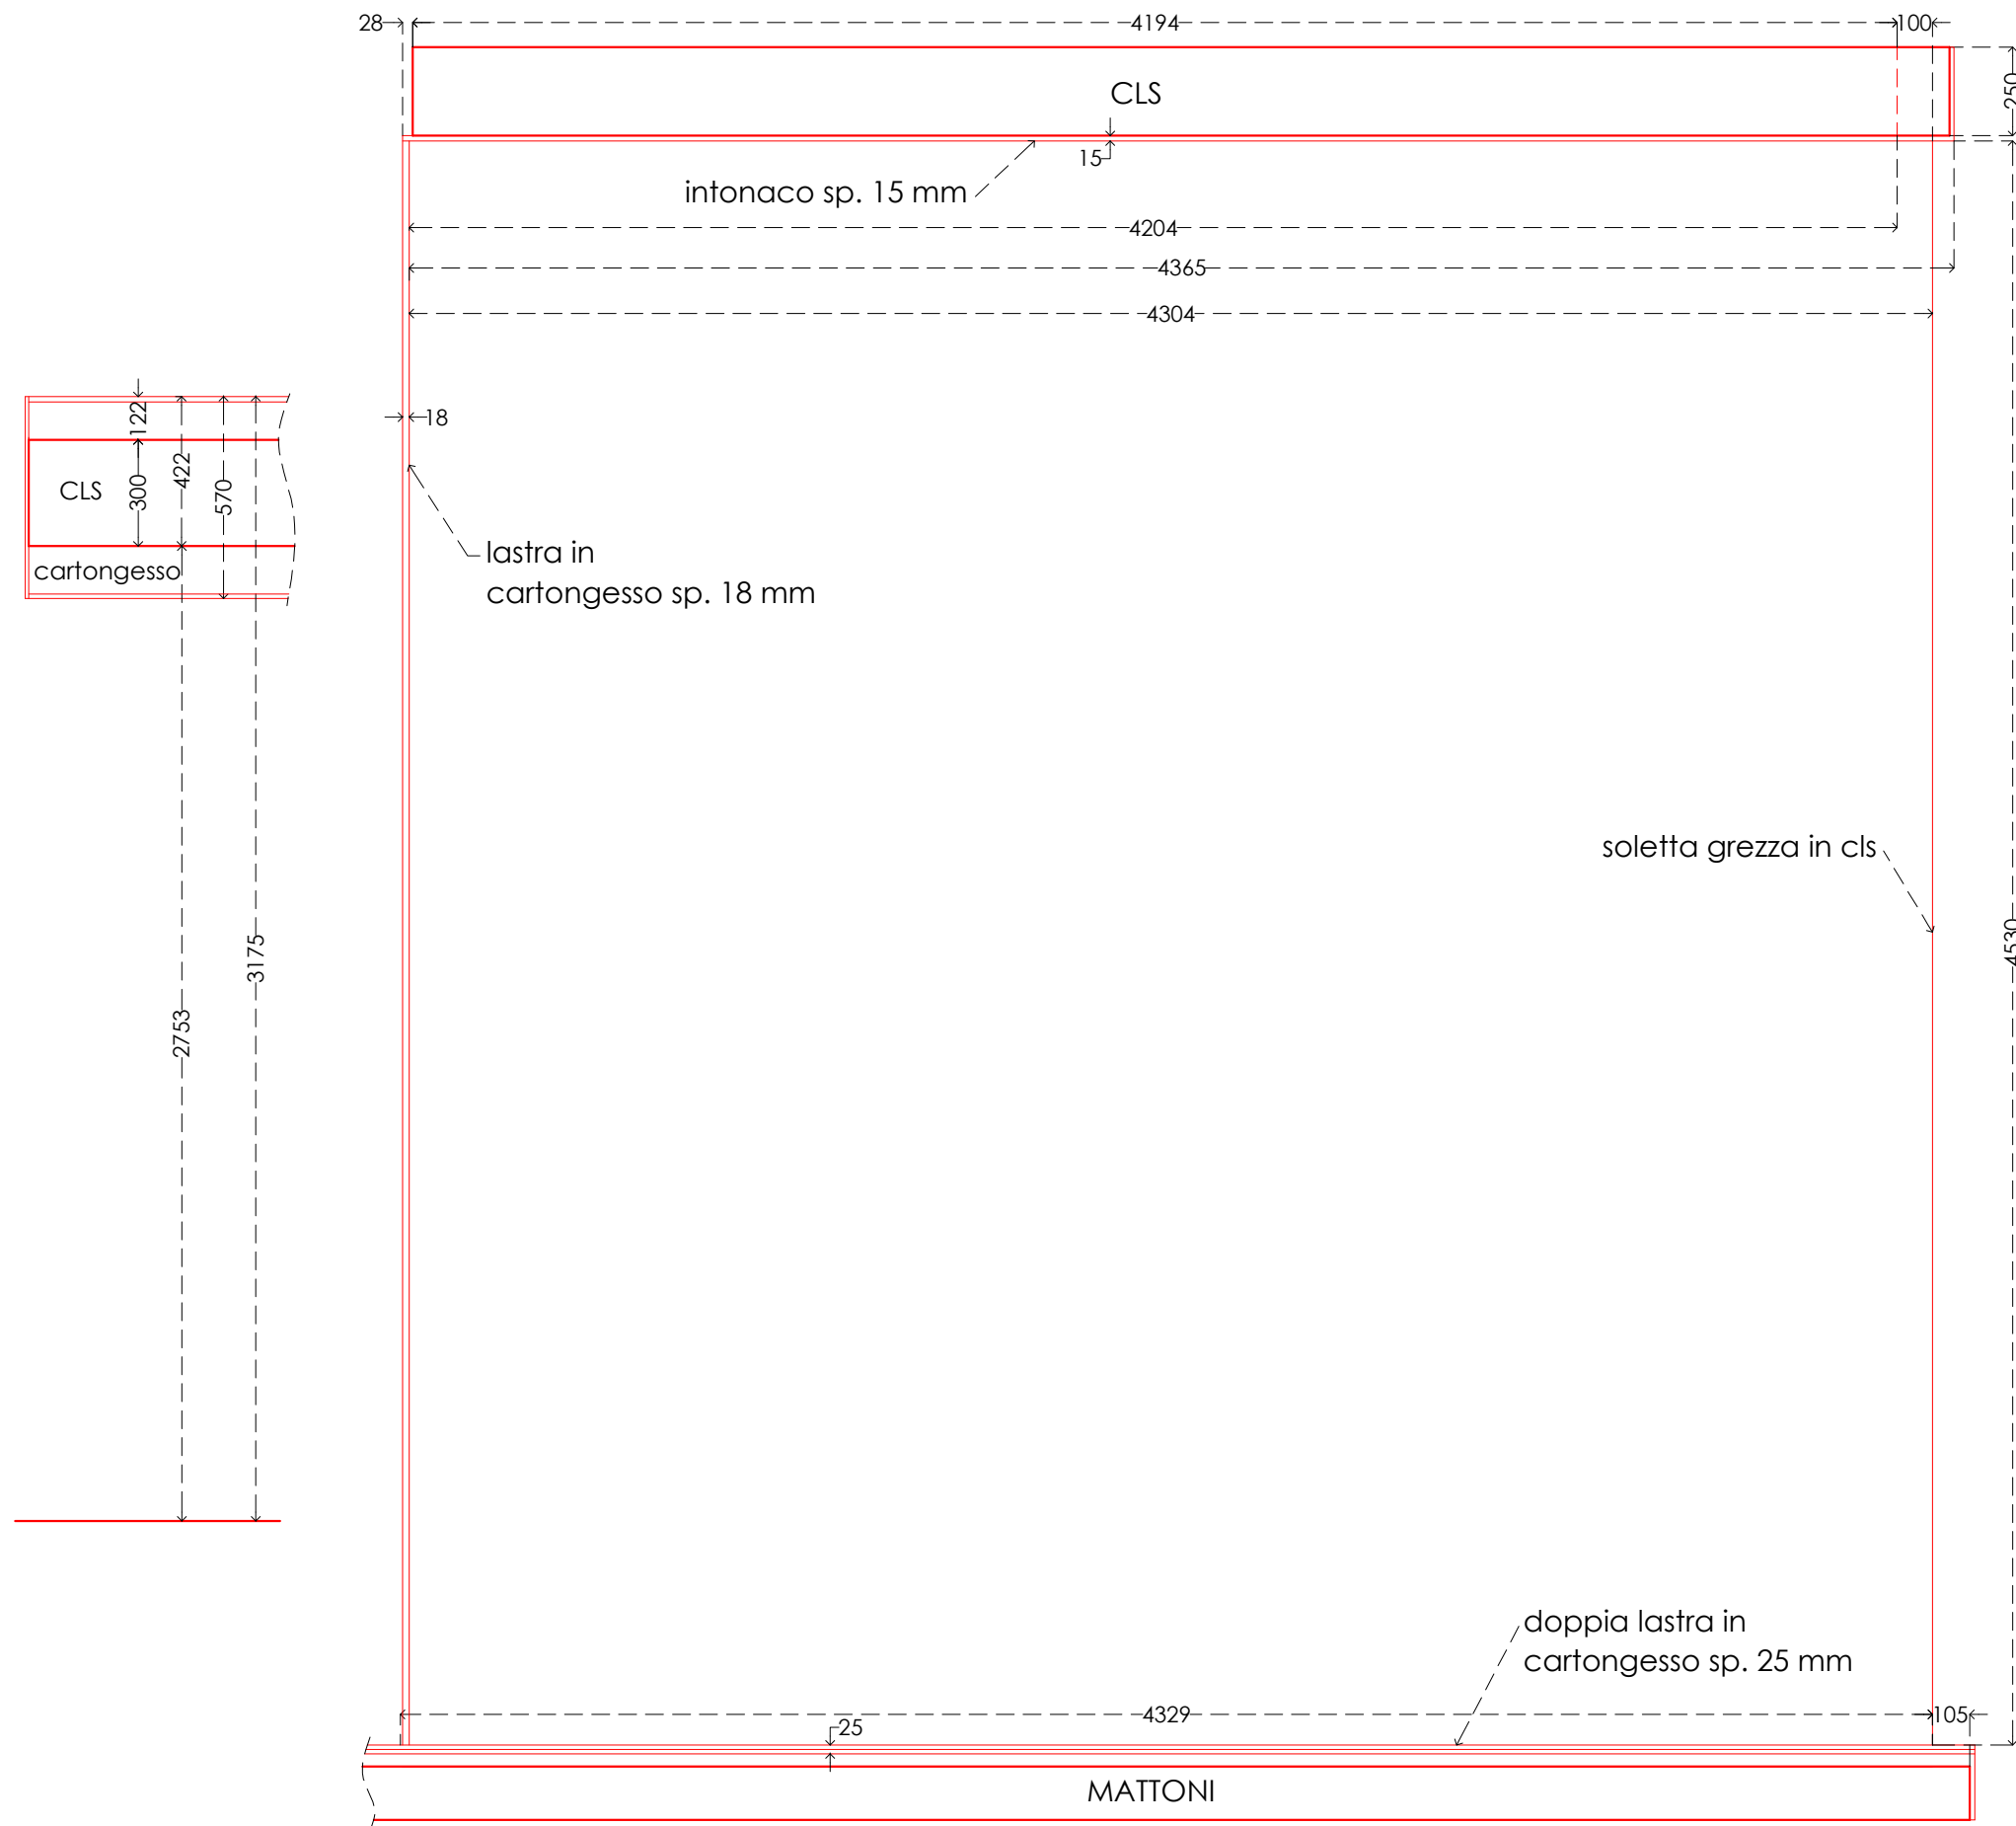

Notes:

- All ideas, designs, arrangements and plans indicated or represented by this drawing are owned by and the property of INTERBAU and were created, evolved, and developed for use on, and connection with the specified project. None of such ideas, design arrangements or plans shall be used without the permission of INTERBAU.
- All the dimensions must be verified in field.
- INTERBAU is not responsible for additional costs and/or delays due to unforeseen field condition that might effect changes of the stair.
- INTERBAU is not responsible for structural engineering work other than stair structure. GC and/or Architect is responsible to coordinate structure with structural engineer.
- With the exception of the drawings and technical specifications prepared in these sheets, INTERBAU is not responsible to provide a "set" of construction documents.
- No changes or alteration to details will be processed or accepted via email, fax or phone. All detail changes must be on INTERBAU drawing.

Client:

Seller:
INTERBAU

Order No.:
16091

Order Date:
28-05-2016


Designer:
GIUSEPPE DISTEFANO

Project location:
Ascona (Svizzera)

Project Title:
SCALA MOD. 800

Sheet Title:
PLAN


| Drawing No.: | Rev. No.: | Rev. Date: |
|--------------|-----------|------------|
| 1 | | |
| Scale: | AS SHOW | |

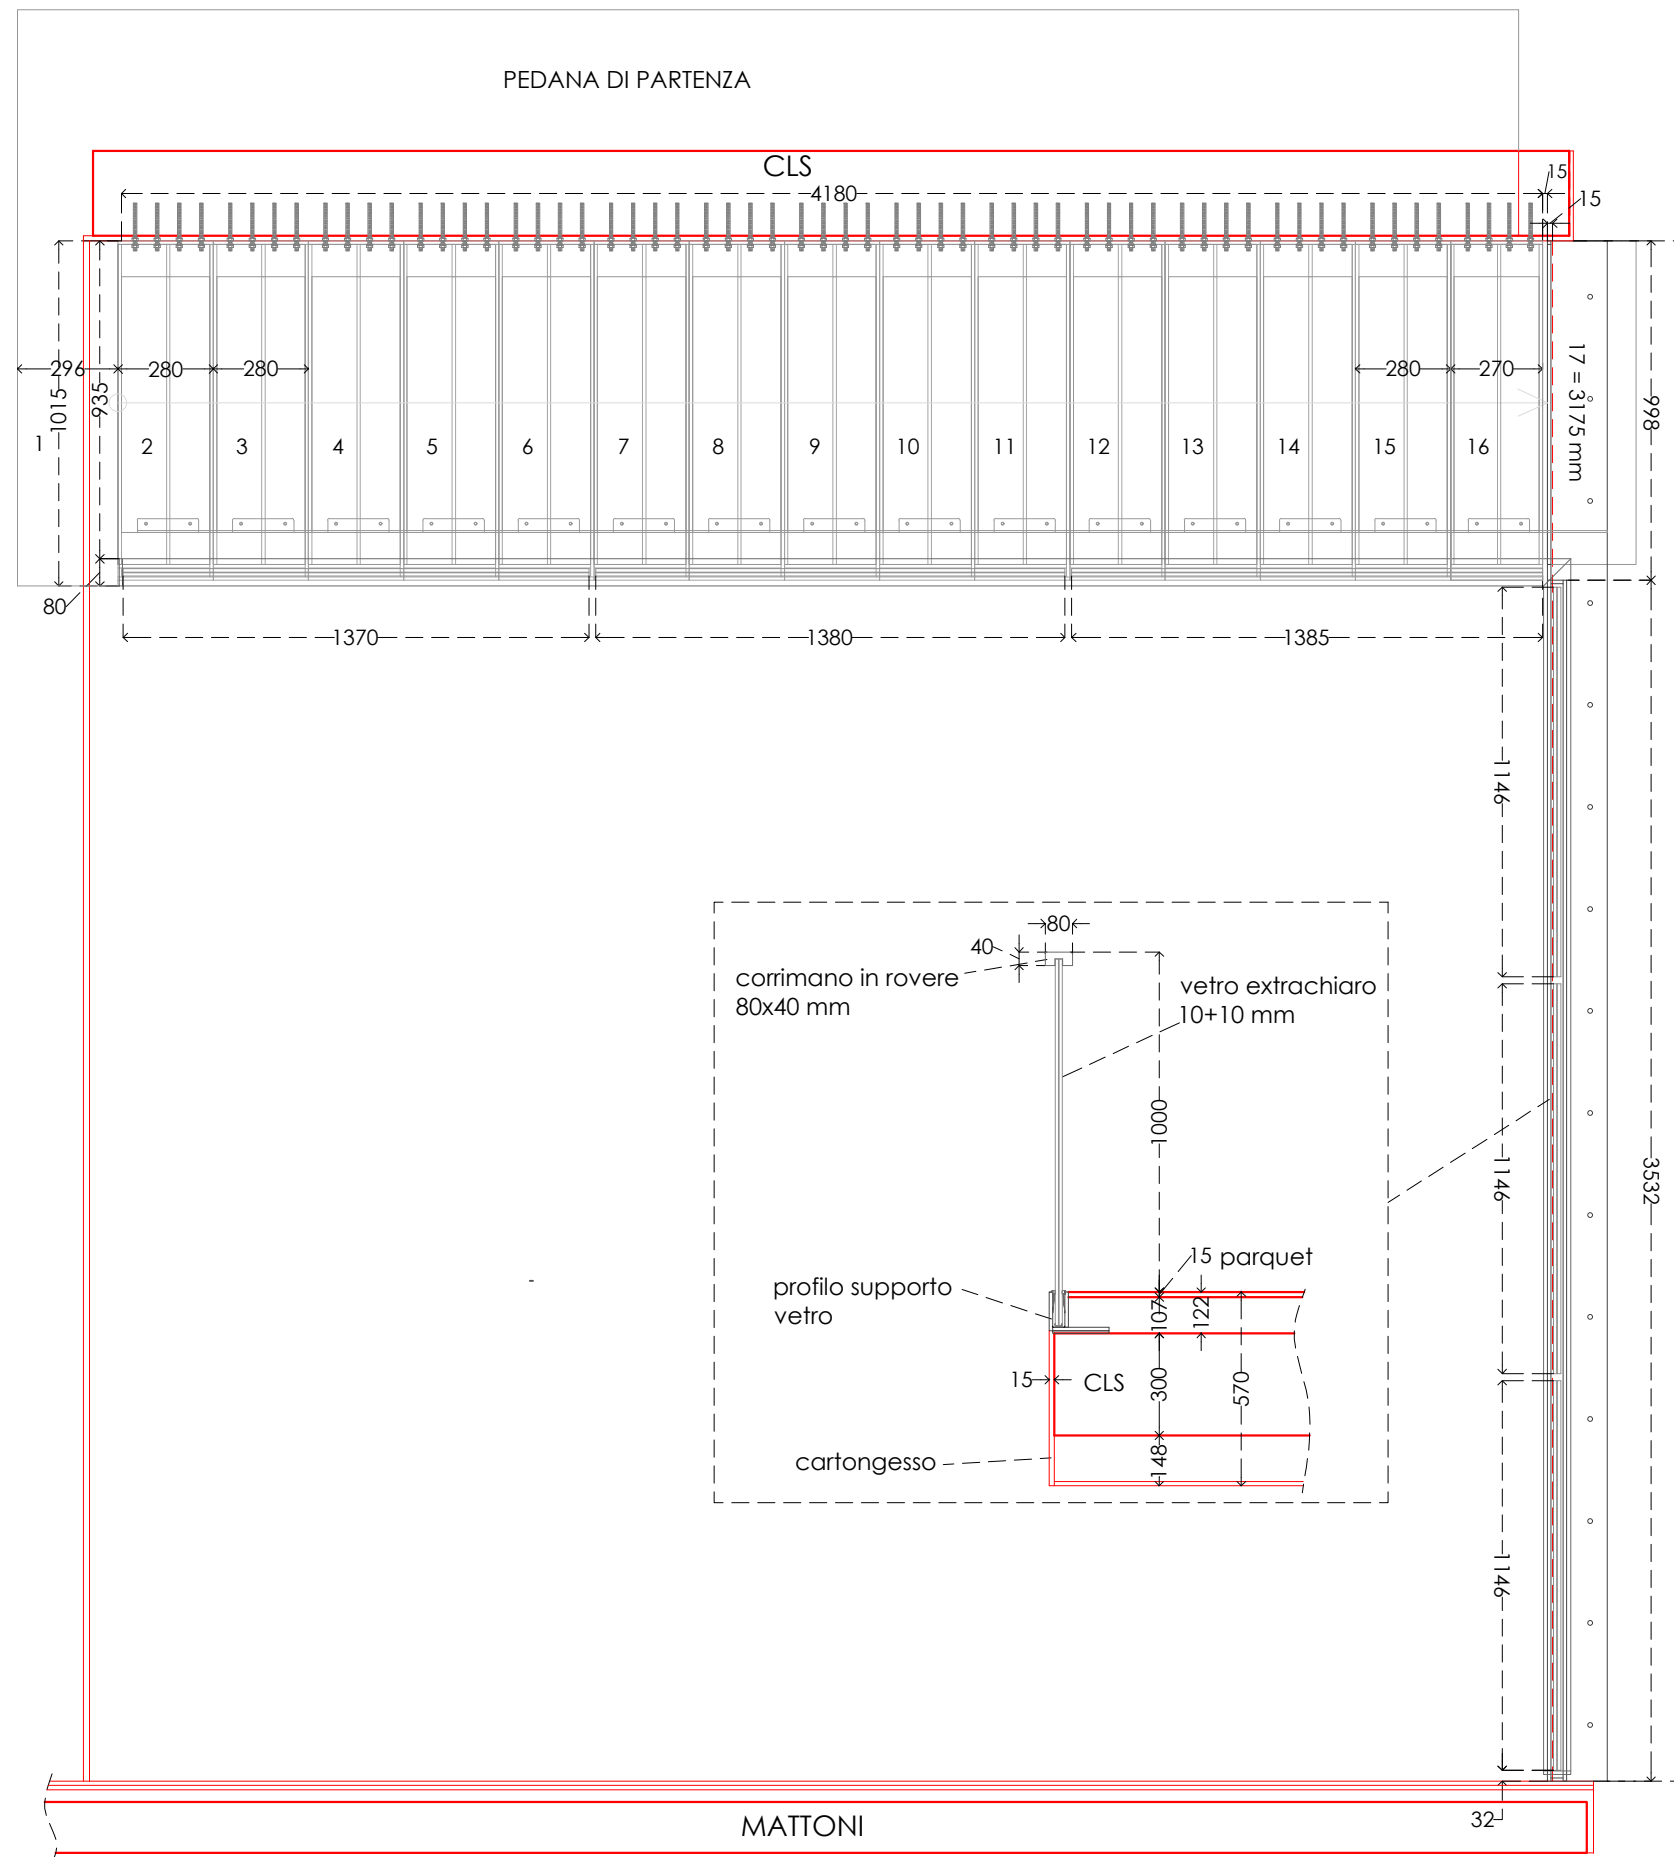

01 PLAN
ground floor

Notes:

- All ideas, designs, arrangements and plans indicated or represented by this drawing are owned by and the property of INTERBAU and were created, evolved, and developed for use on, and connection with the specified project. None of such ideas, design arrangements or plans shall be used without the permission of INTERBAU.
- All the dimensions must be verified in field.
- INTERBAU is not responsible for additional costs and/or delays due to unforeseen field condition that might effect changes of the stair.
- INTERBAU is not responsible for structural engineering work other than stair structure. GC and/or Architect is responsible to coordinate structure with structural engineer.
- With the exception of the drawings and technical specifications prepared in these sheets, INTERBAU is not responsible to provide a "set" of construction documents.
- No changes or alteration to details will be processed or accepted via email, fax or phone. All detail changes must be on INTERBAU drawing.

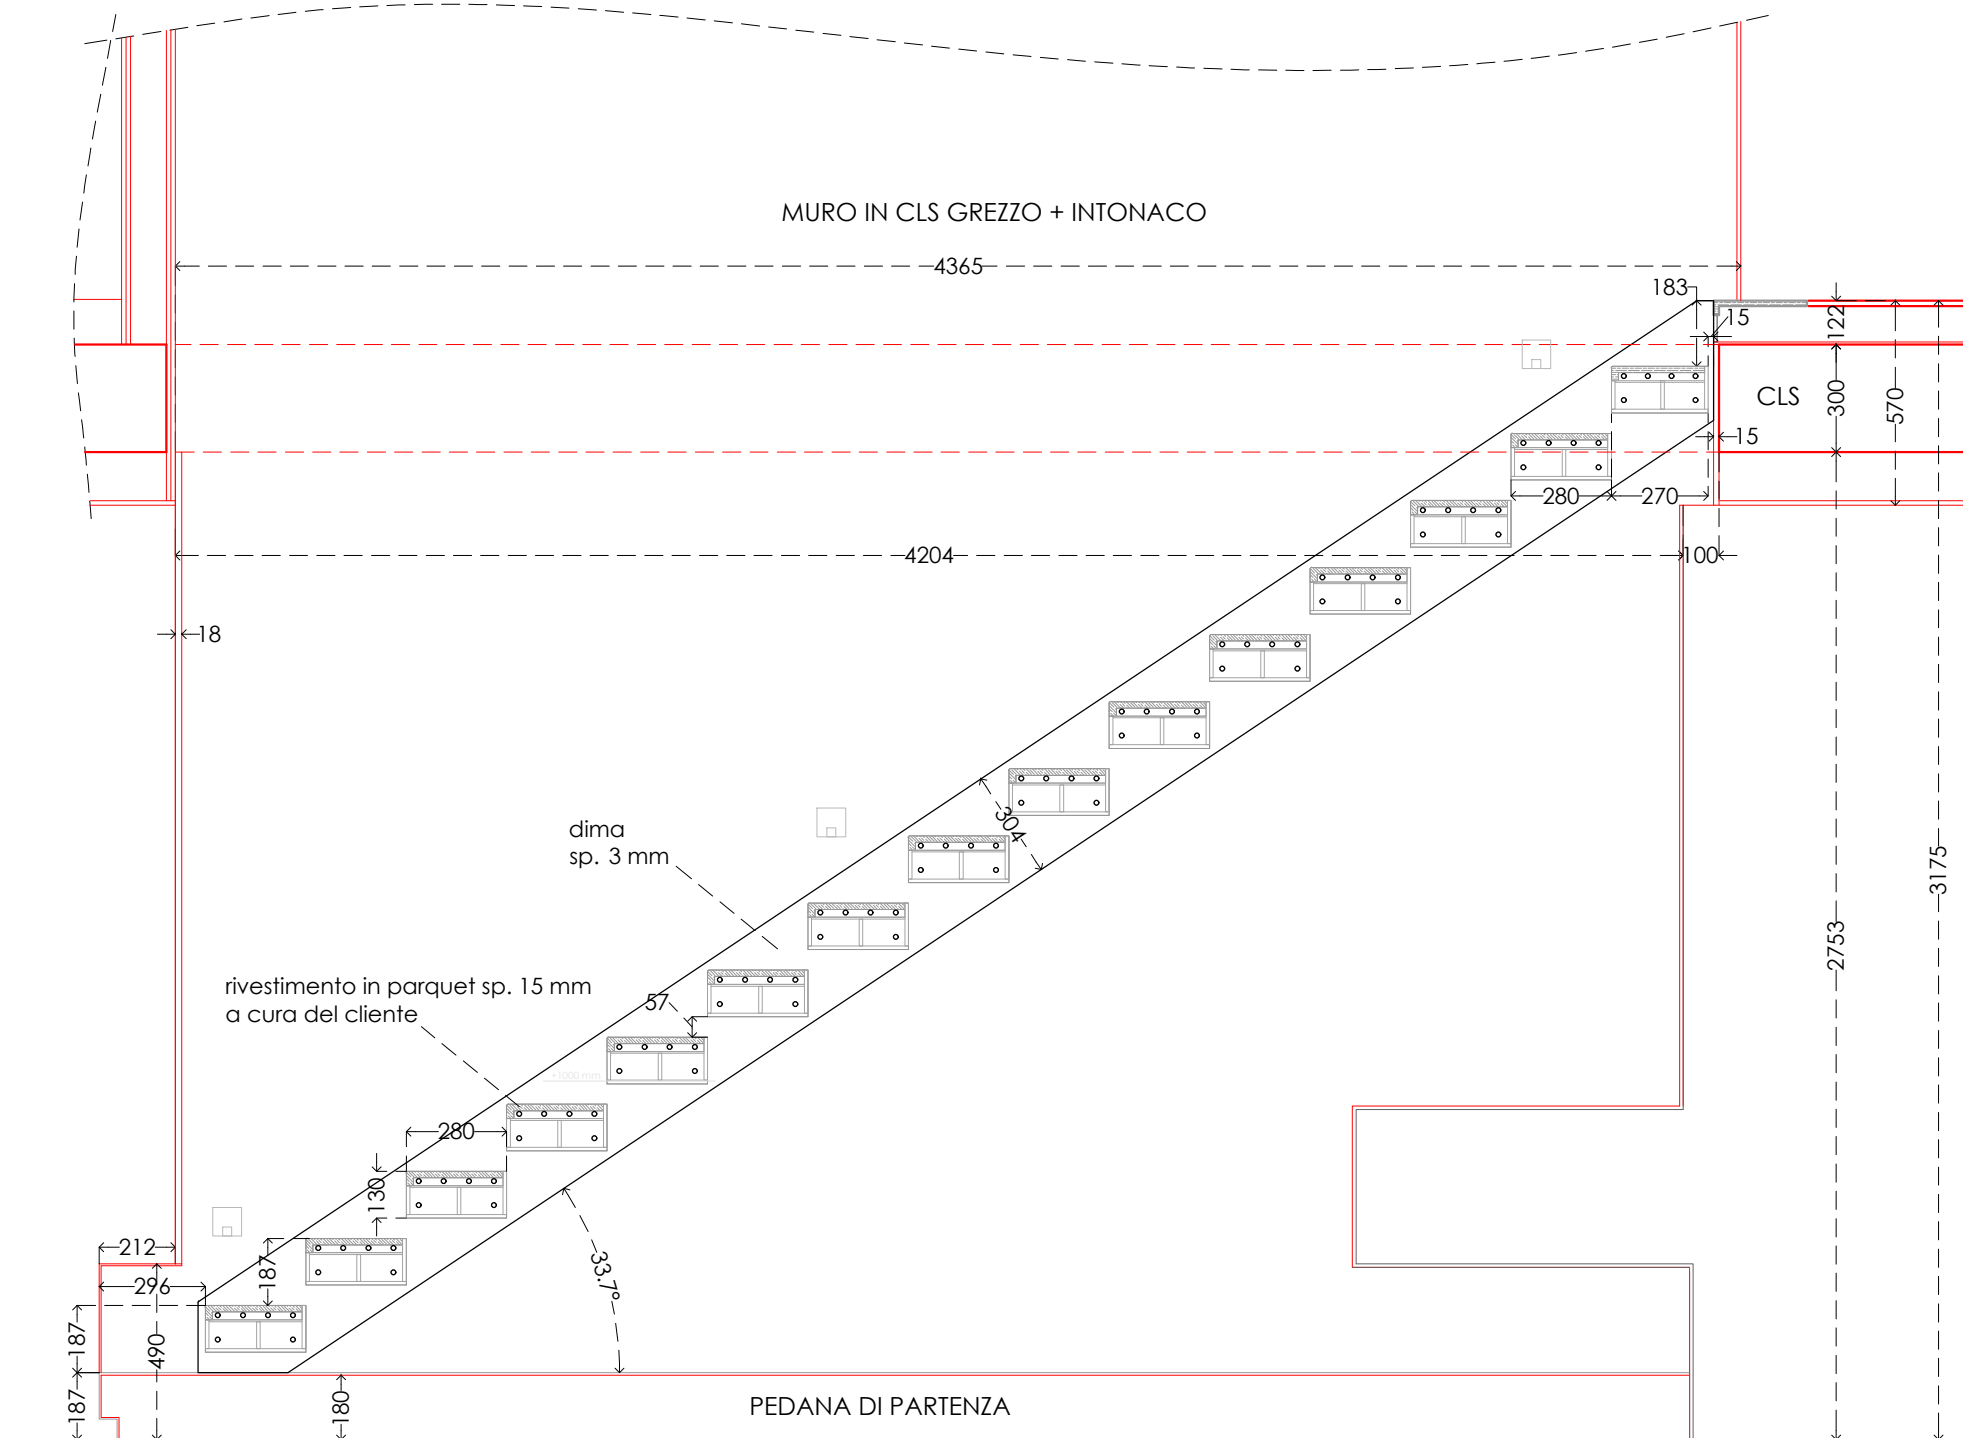

02 ELEVATION
1. external

Client:

Seller:
INTERBAU

Order No.:
16091

Order Date:
28-05-2016

Designer:
GIUSEPPE DISTEFANO

Project location:
Ascona (Svizzera)

Project Title:

SCALA MOD. 800


Sheet Title:

SIDE ELEVATION

| Drawing No.: | Rev. No.: | Rev. Date: |
|----------------|-----------|------------|
| 2 | | |
| Scale: AS SHOW | | |

Notes:

- All ideas, designs, arrangements and plans indicated or represented by this drawing are owned by and the property of INTERBAU and were created, evolved, and developed for use on, and connection with the specified project. None of such ideas, design arrangements or plans shall be used without the permission of INTERBAU.
- All the dimensions must be verified in field.
- INTERBAU is not responsible for additional costs and/or delays due to unforeseen field condition that might effect changes of the stair.
- INTERBAU is not responsible for structural engineering work other than stair structure. GC and/or Architect is responsible to coordinate structure with structural engineer.
- With the exception of the drawings and technical specifications prepared in these sheets, INTERBAU is not responsible to provide a "set" of construction documents.
- No changes or alteration to details will be processed or accepted via email, fax or phone. All detail changes must be on INTERBAU drawing.

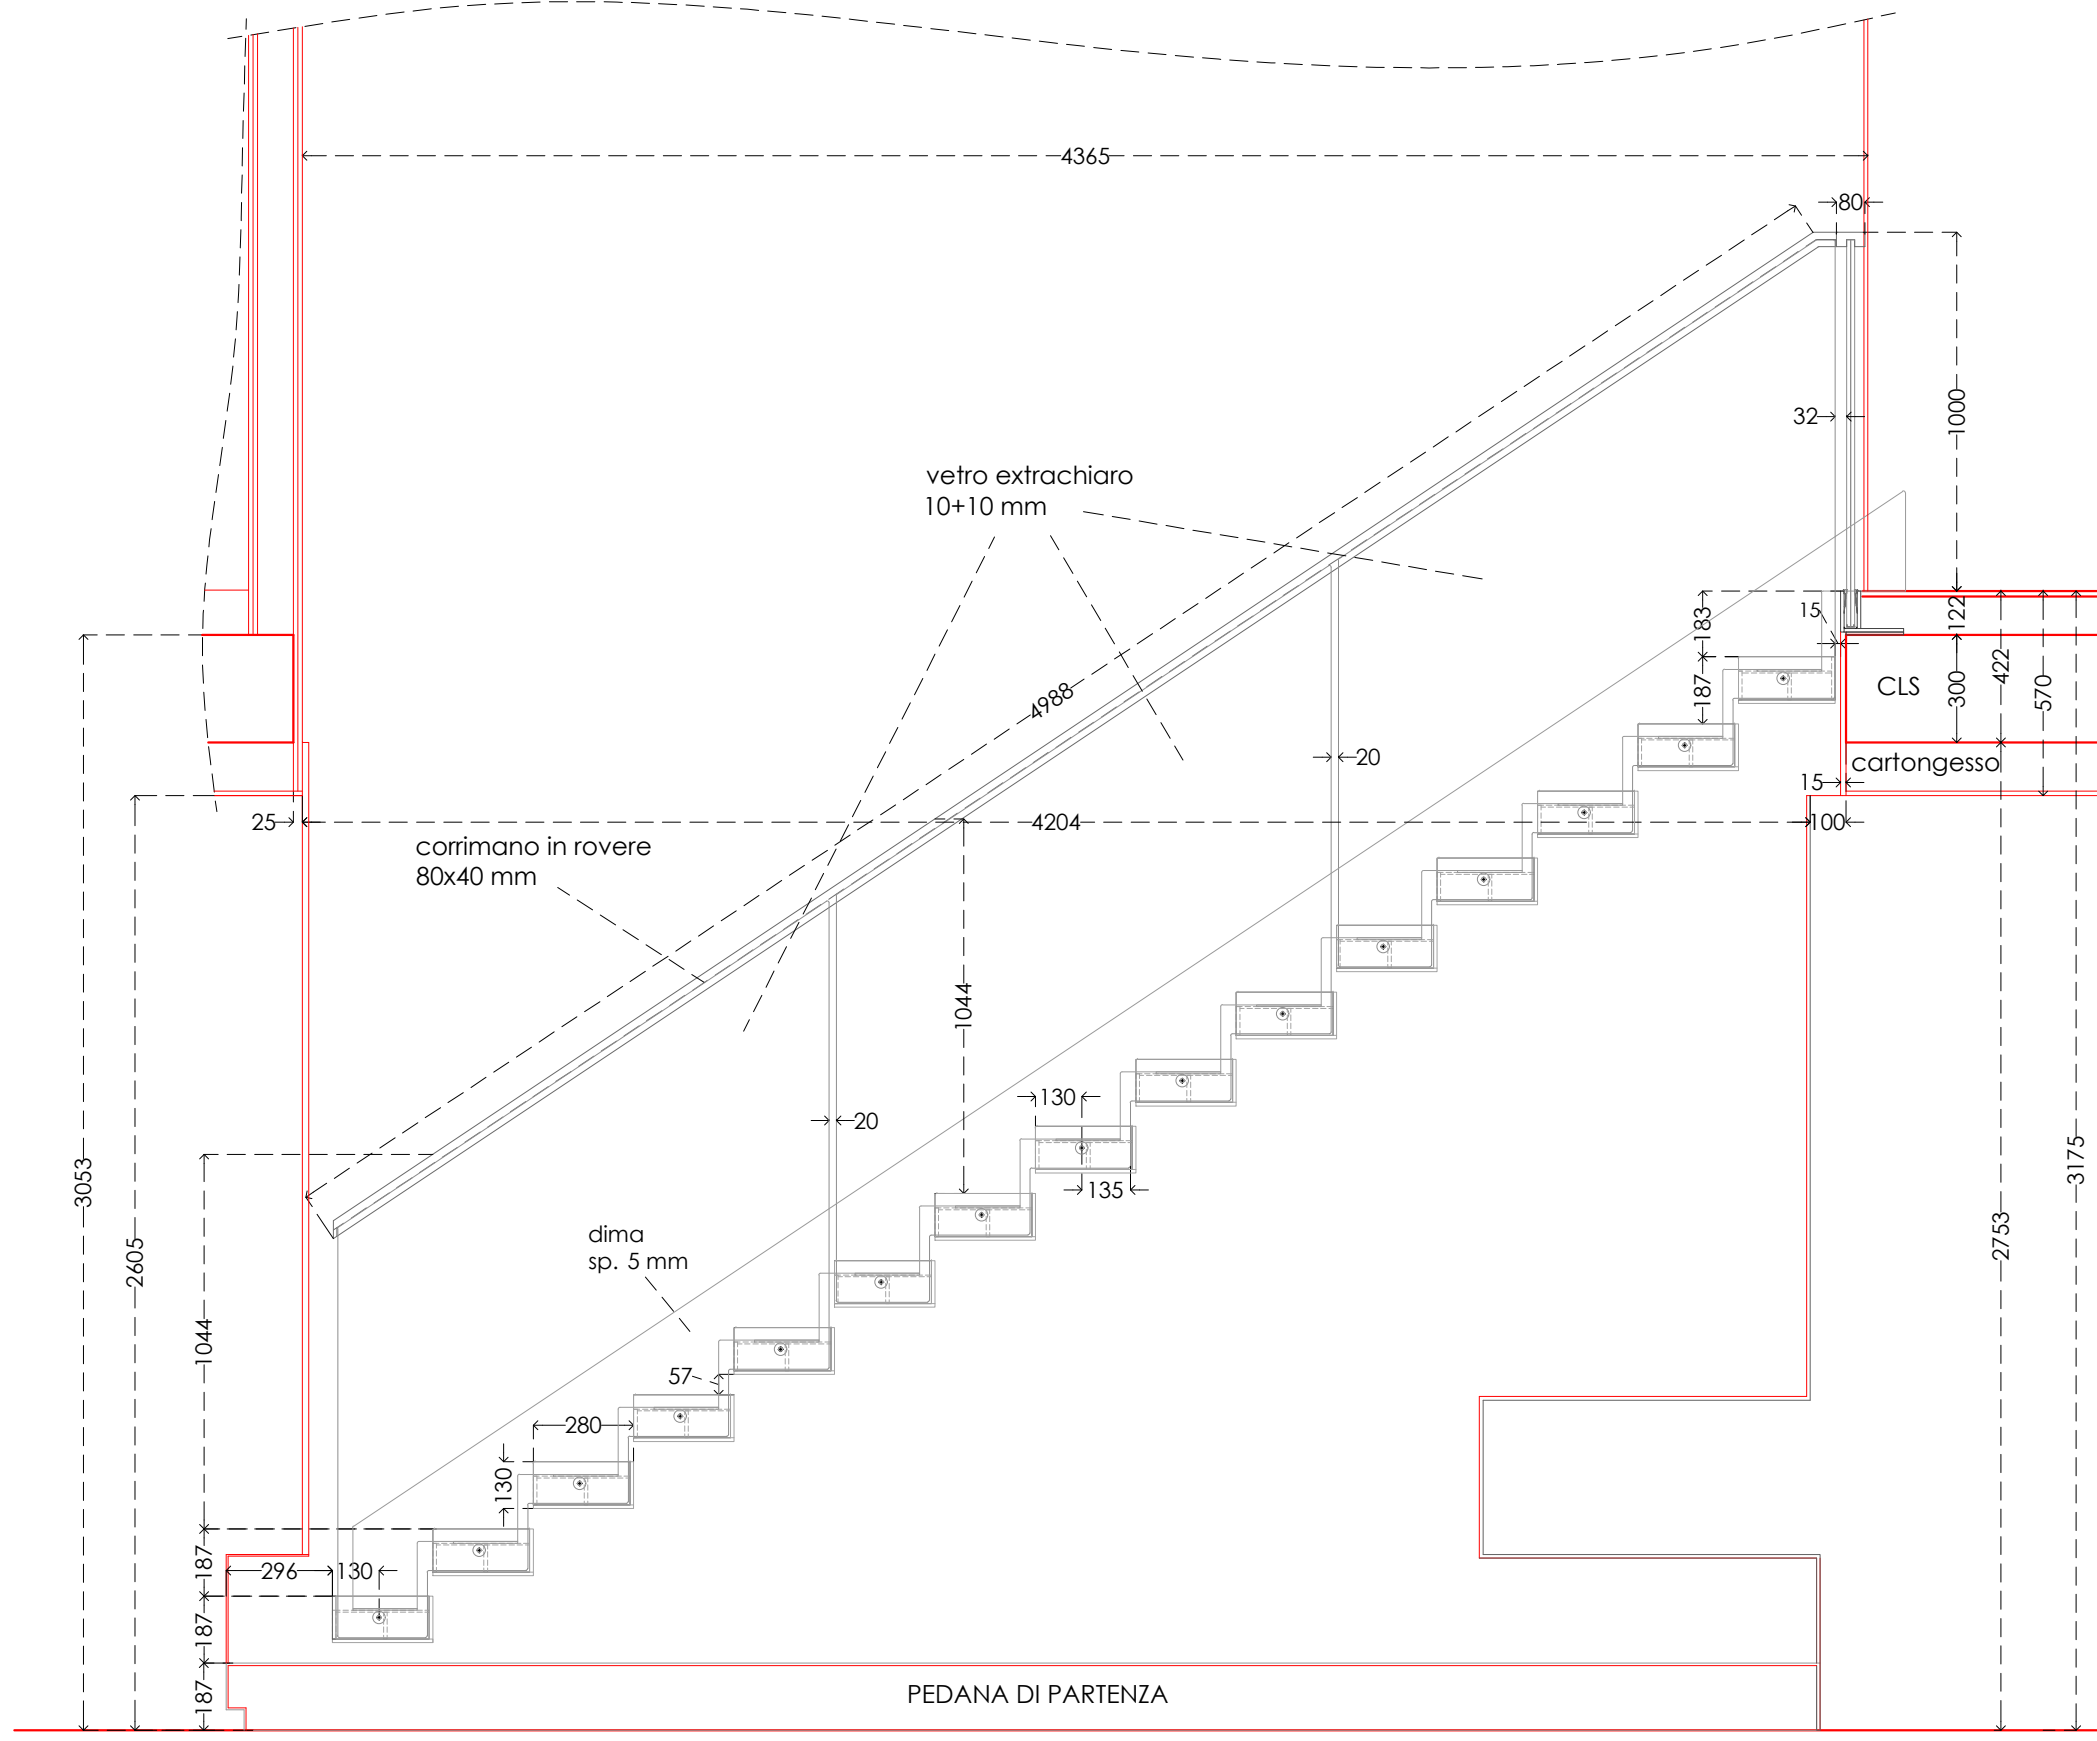

03 ELEVATION
1. internal

Client:

Seller:
INTERBAU

Order No.:
16091

Order Date:
28-05-2016

Designer:
GIUSEPPE DISTEFANO

Project location:
Ascona (Svizzera)


Project Title:
SCALA MOD. 800

Sheet Title:
SIDE ELEVATION

| Drawing No.: | Rev. No.: | Rev. Date: |
|----------------|-----------|------------|
| 3 | | |
| Scale: AS SHOW | | |

Notes:

- All ideas, designs, arrangements and plans indicated or represented by this drawing are owned by and the property of INTERBAU and were created, evolved, and developed for use on, and connection with the specified project. None of such ideas, design arrangements or plans shall be used without the permission of INTERBAU.
- All the dimensions must be verified in field.
- INTERBAU is not responsible for additional costs and/or delays due to unforeseen field condition that might effect changes of the stair.
- INTERBAU is not responsible for structural engineering work other than stair structure. GC and/or Architect is responsible to coordinate structure with structural engineer.
- With the exception of the drawings and technical specifications prepared in these sheets, INTERBAU is not responsible to provide a "set" of construction documents.
- No changes or alteration to details will be processed or accepted via email, fax or phone. All detail changes must be on INTERBAU drawing.

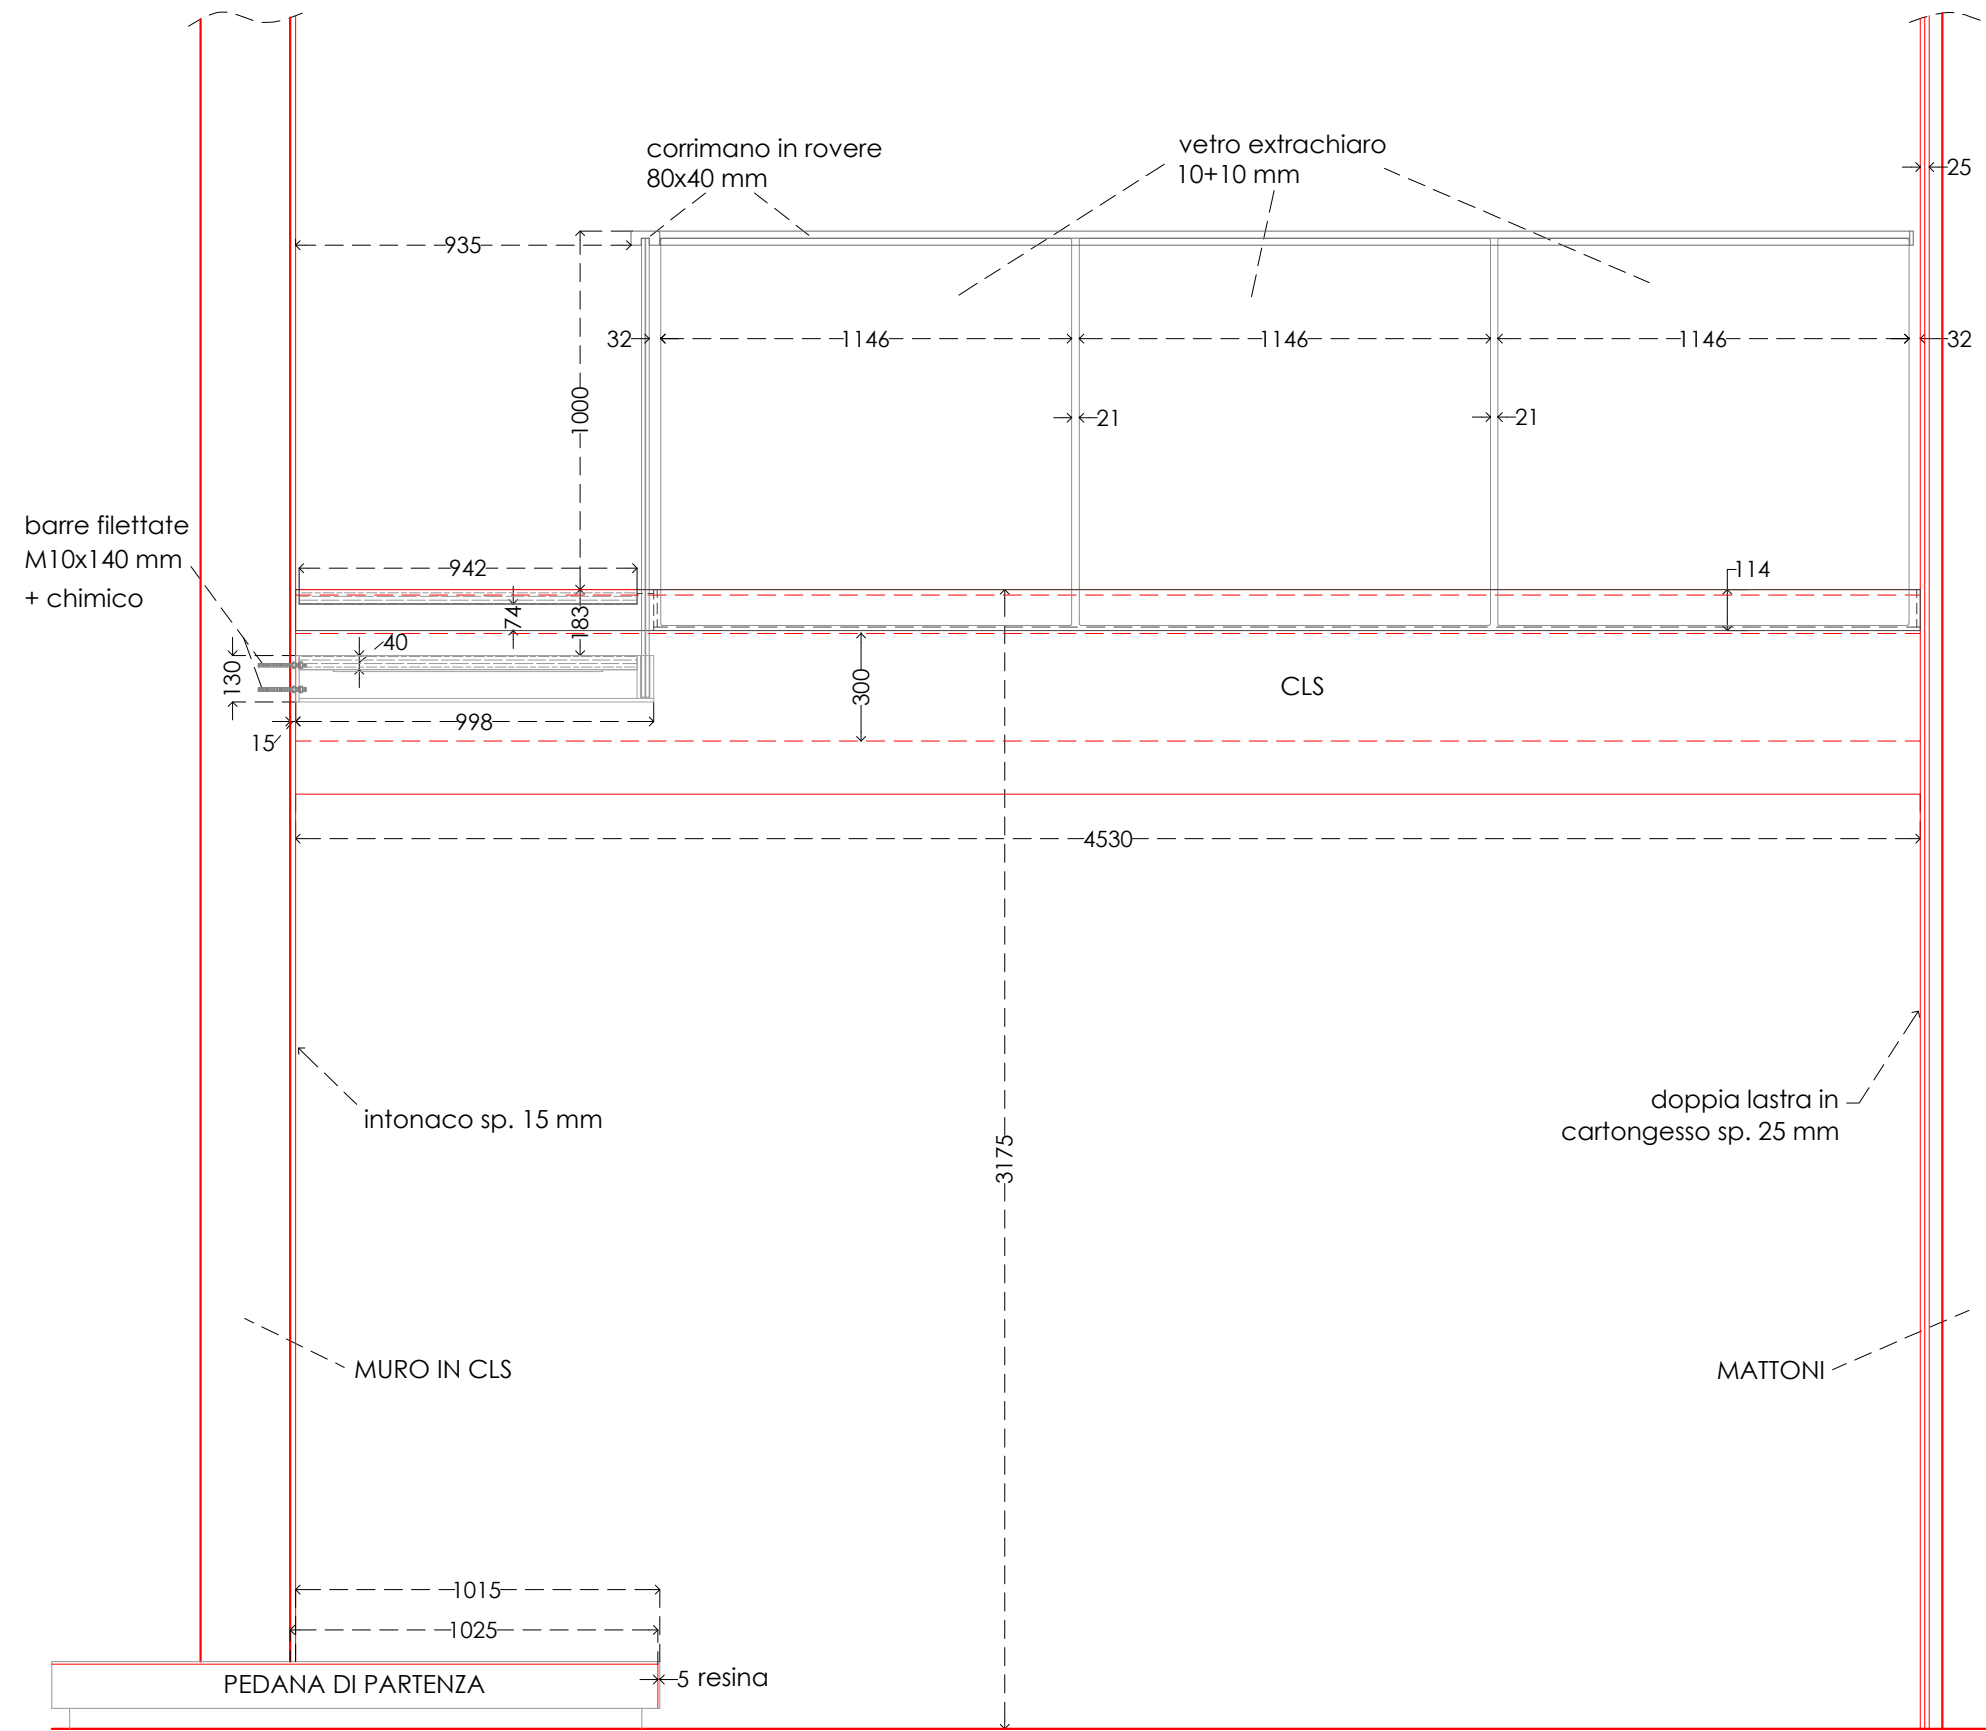

Client:

Seller:
INTERBAU

Order No.:
16091

Order Date:
28-05-2016

Designer:
GIUSEPPE DISTEFANO

Project location:
Ascona (Svizzera)

Project Title:
SCALA MOD. 800

Sheet Title:
FRONT ELEVATION - balustrade

| Drawing No.: | Rev. No.: | Rev. Date: |
|--------------|-----------|------------|
| 4 | | |
| Scale: | AS SHOW | |